

NOTE:


- * DO NOT SCALE. USE DIMENSIONS ONLY.
- THIS DRAWING IS TO BE READ IN CONJUNCTION WITH THE SPECIFICATIONS TO BE CONSULTED.
- ALL DIMENSIONS TO BE CHECKED ON SITE.
- IN THE EVENT OF ANY DISCREPANCIES BETWEEN DRAWINGS THE CONTRACTOR IS TO FOLLOW THE ARCHITECT'S INSTRUMENT.

REV.	DATE	DESCRIPTION	SHEET	ISSUED TO
A	02/07/20	ISSUED TO DESIGN TEAM	J.A.M.C. - ERM	
B	02/07/20	ISSUED TO CLIENT FOR APPROVAL	J.A.M.C. - ERM	
C	25/07/20	INTERNAL EXISTING RESISTED FOR APPROVAL	J.A.M.C. - ERM	
D	02/07/20	ISSUED TO CLIENT FOR APPROVAL	J.A.M.C. - ERM	
E	25/07/20	ISSUED TO CONTRACTOR FOR REQUIREMENTS	J.A.M.C. - ERM	
F	25/07/20	ISSUED FOR CONSTRUCTION	J.A.M.C. - ERM	

INTERNAL BUILD AND
FIT-OUT BY OTHERS

Note: Refer to drawing 0710-400 for elevations and 0710-300 for sections

Note: Refer to Drawing 0710 - 206 for Walls / Opening etc. / Setting-Out

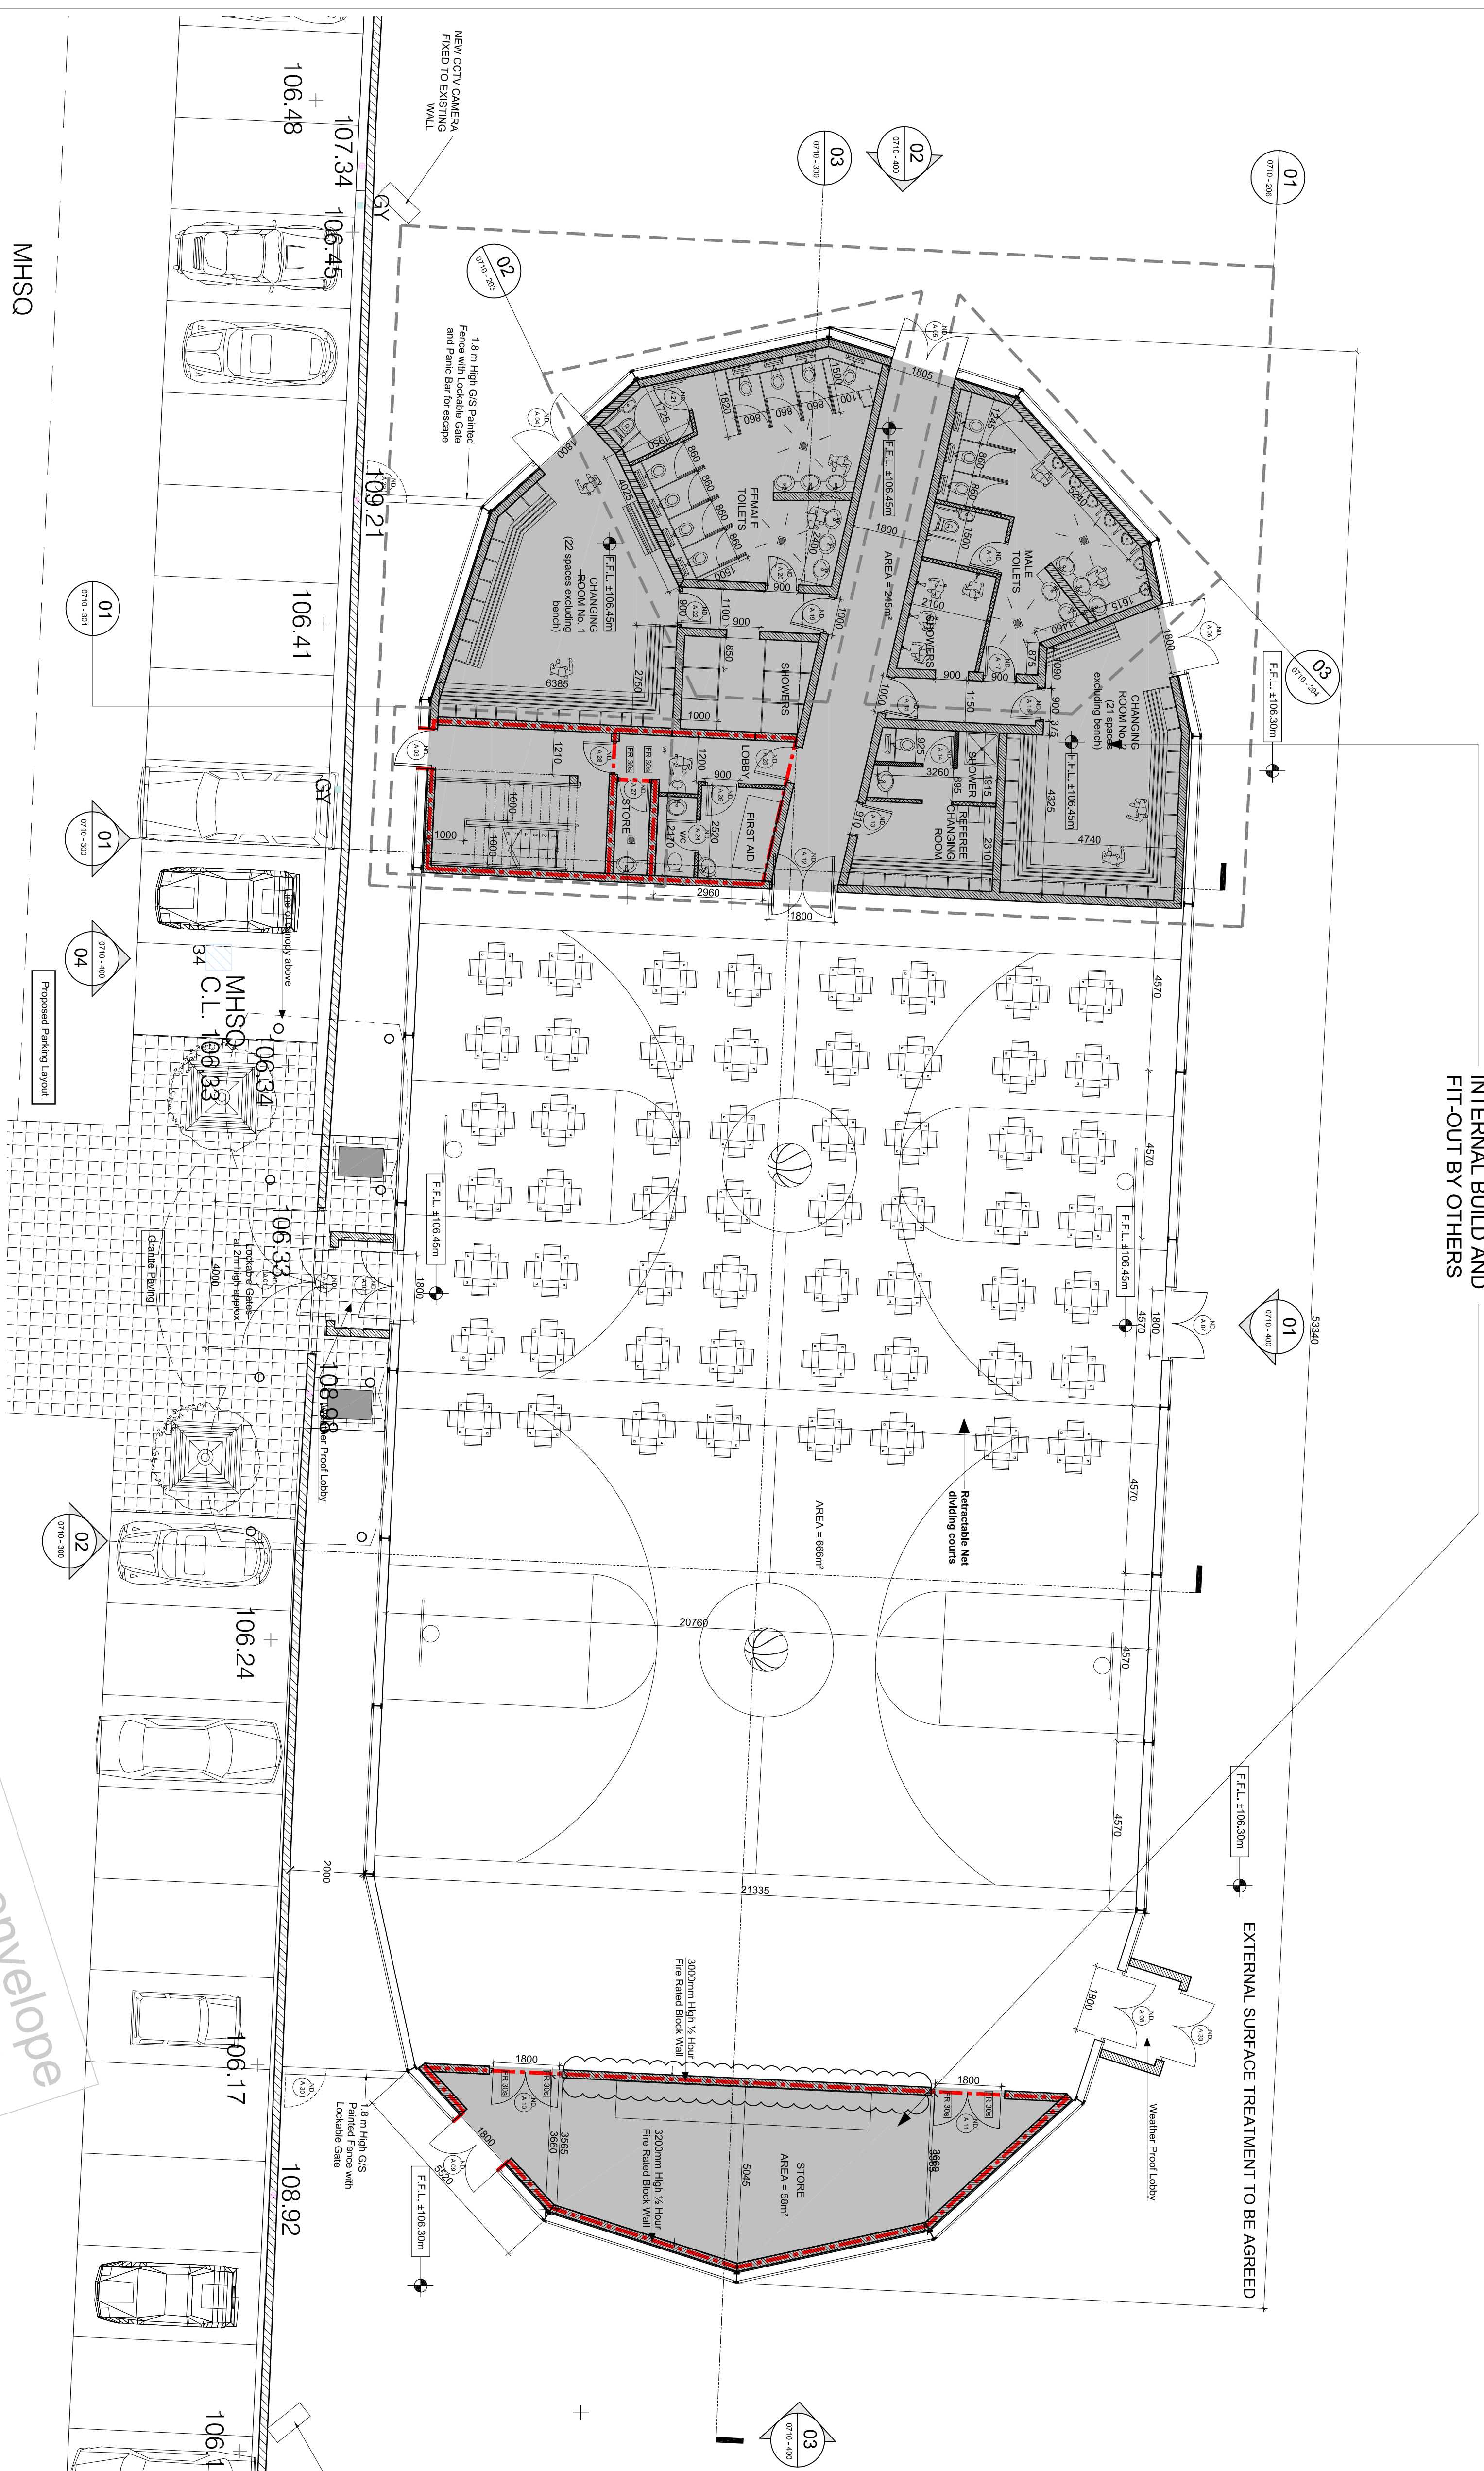

EXTERNAL SURFACE TREATMENT TO BE AGREED

LEGEND:

- EMERGENCY EXIT SIGN SINGLE STRIP, FITZGERALD EXAMINABLE
- EXTRACT FAN
- WALL GRILL
- RADIATOR
- LIGHT SWITCH
- SOCKET
- PIPE DROP
- 215 mm Block high-quality fair-faced wall
- 100 mm Block on edge to 2.1m high
- 100 mm Block build up to underside of slab
- Half Hour Fire Rated Doorset
- Half Hour Fire Rated Construction

NOTES:

- Radiators in Changing Rooms to be placed under furniture. Pipework to be concealed in block wall.
- Waste/ Foundations to be fixed from floor

indicative building envelope to overall dimensions applicable to building design only

WILSON ARCHITECTURE
O|W|A|W

5 Leppes Quay, Cook, Ireland T: 021 4272200 F: 021 4272259 e: info@wilsonarchitectural.ie

SCALE	DRAWN	CHECKED	DATE	PROJECT
1:200	J.A.M.C.	J.A.M.C.	07/10 - 200	UPGRADE WORKS PHASE 1 STATION BUILDING A Building Process Signs

© Copyright This drawing or design may not be reproduced without permission.